

NB. This drawing to be read in conjunction with Indigo Surveys' 'Habitat & Landscape Management Plan' (Ref. 14174/E1)




2 no. 2000mm long x 520mm high round log benches with log ground fixing



3no. natural play boulders - Caledonian Mixed Glacial Boulders (600mm max. height) smooth, rounded with no sharp edges & suitable for seating or clambering - boulders to be set in bark mulch area.



2no. 2000mm long (approx) natural play softwood tree trunks, trimmed & prepared for use in a public area with branches cut back to leave a rustic, relatively smooth finish, suitable for seating & clambering.

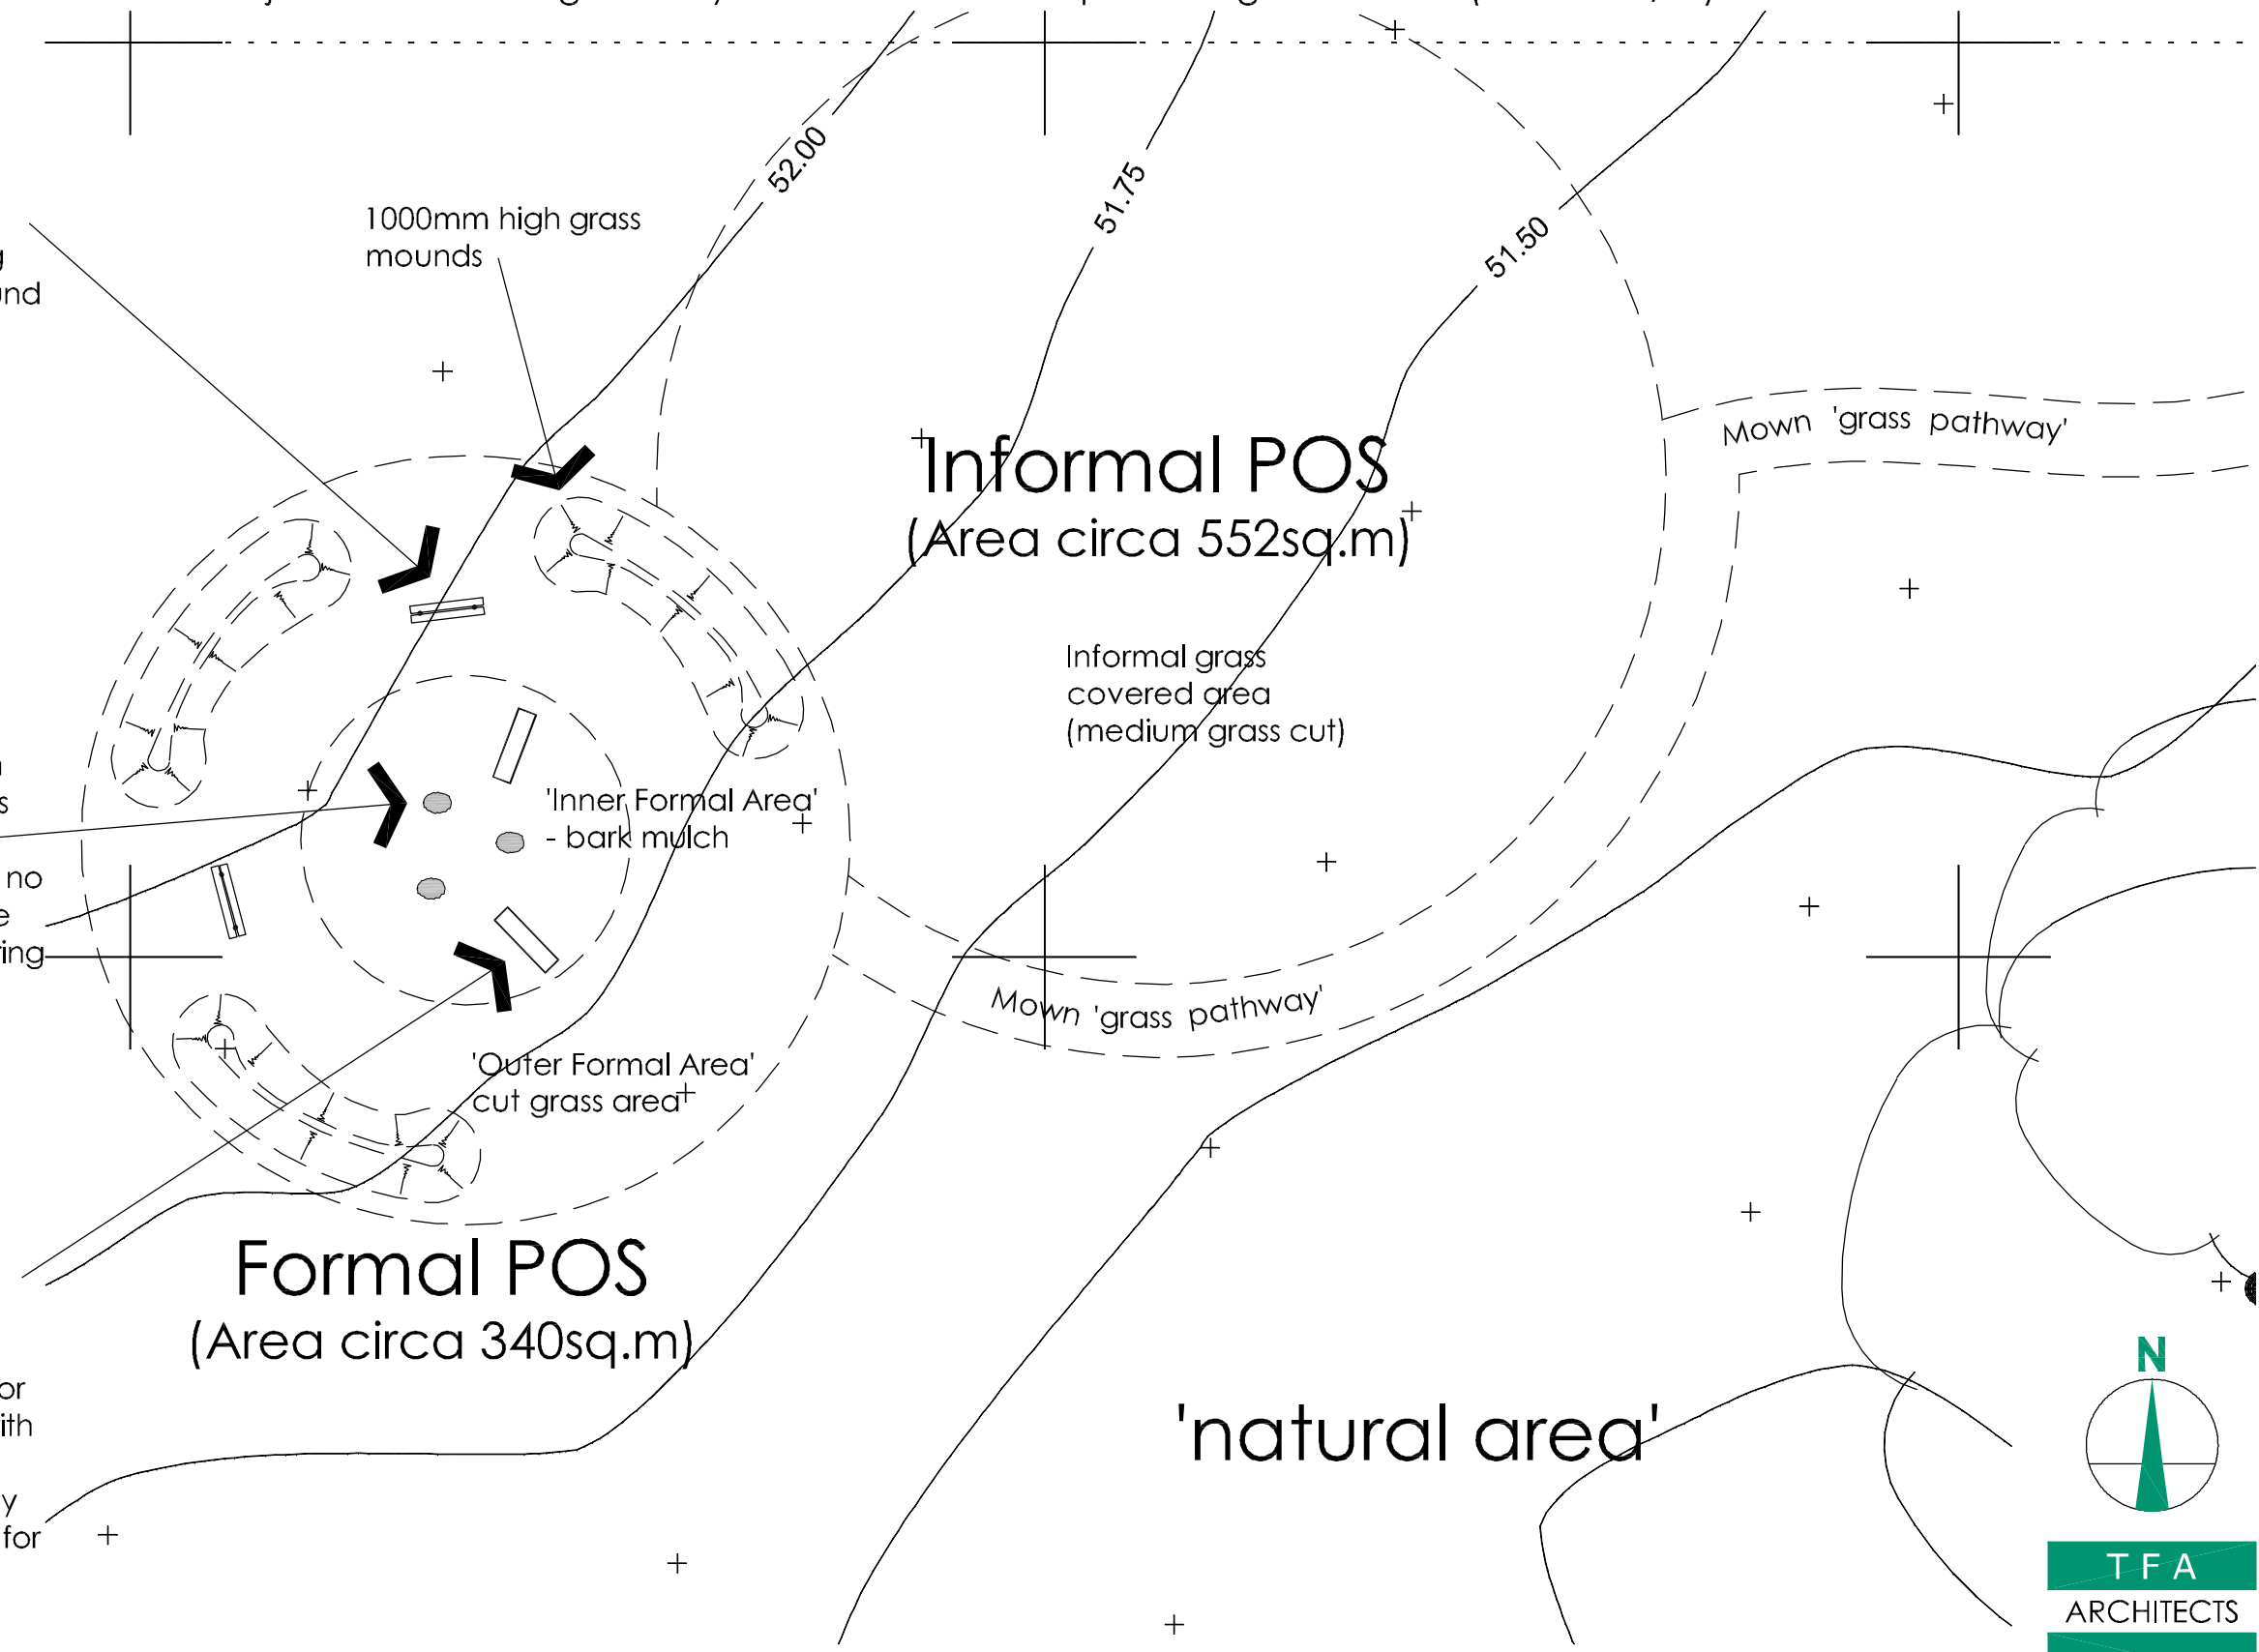

The Old Vicarage
Stone Heyes Lane
Barnton Northwich
Cheshire CW8 4QS
T: 01606 892296
F: 01606 892325
info@tfa-architects.com

Rev. A 'natural area' notation added 19.01.15

